



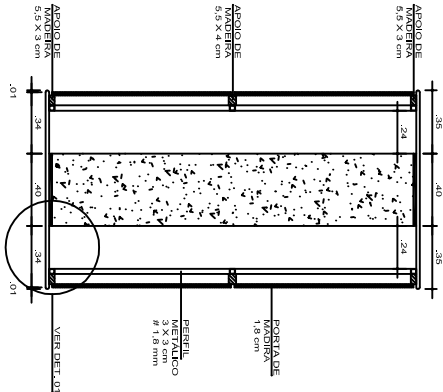


PLANTA

Escala 1/25

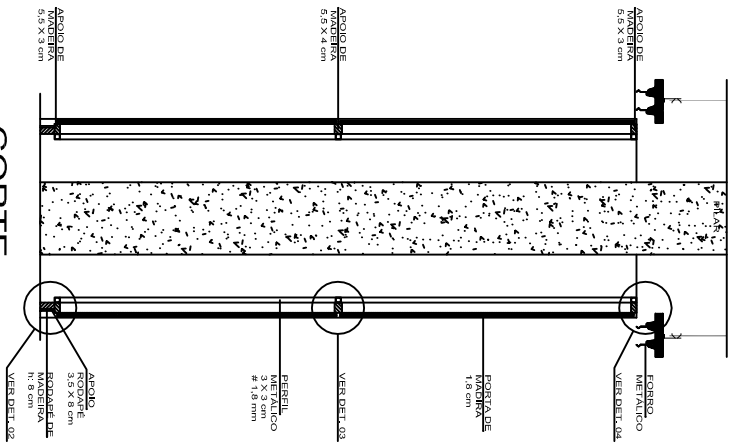


CORTE

Escala 1/25

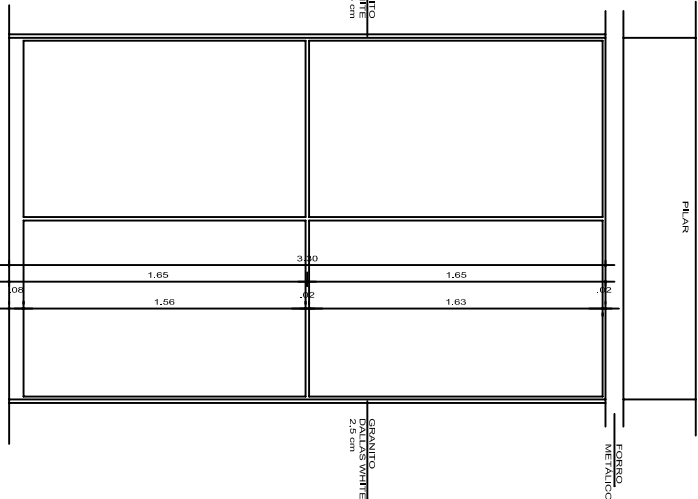


VISTA FRONTAL

Escala 1/25

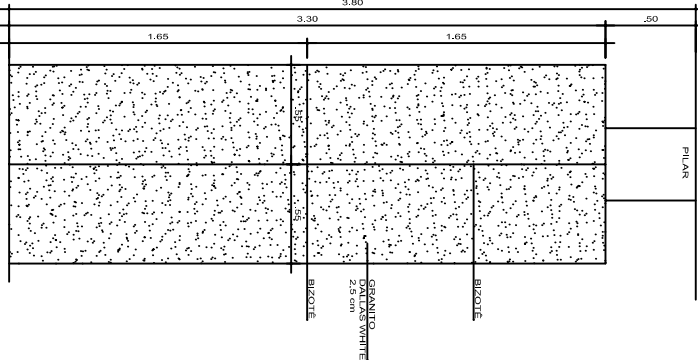


VISTA LATERAL

Escala 1/25

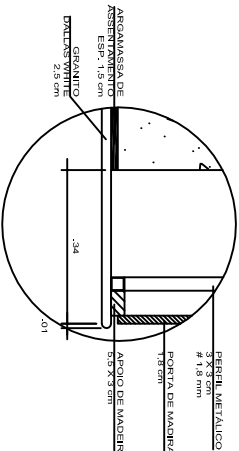


DET. 01

Escala 1/10

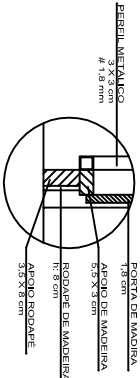


DET. 02

Escala 1/10

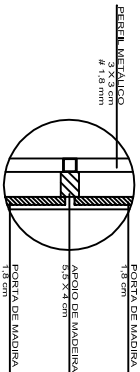

DET. 03

Escala 1/10

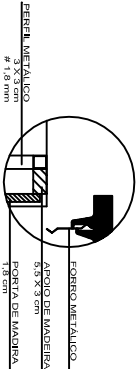

DET. 04

Escala 1/10